



Gibbs Middle School Roadway Improvements

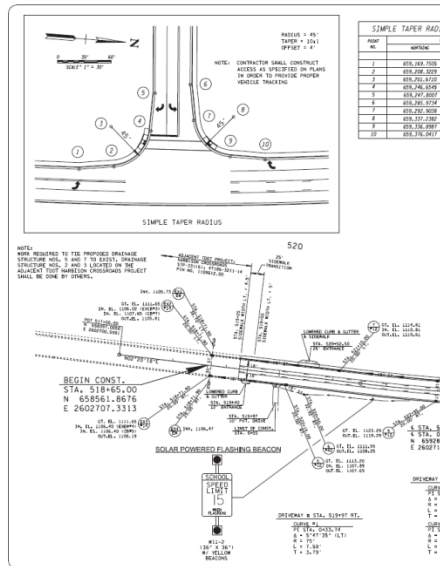



Gibbs Elementary School Roadway Improvements





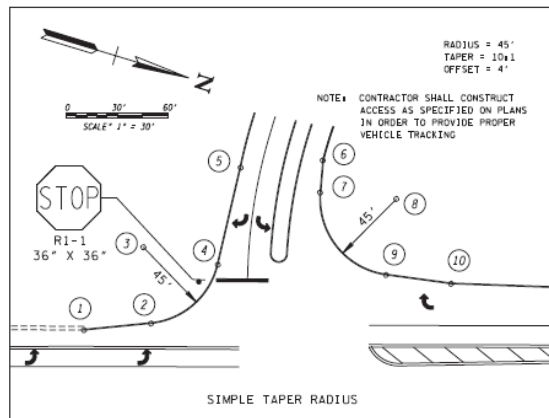


POINT NO.	COORDINATES	
	NORTHING	EASTING
1	661,046.6367	2,602,311.5583
2	661,083.1663	2,602,296.4299
3	661,053.9491	2,602,254.8543
4	661,110.8580	2,602,262.0242
5	661,107.1818	2,602,193.6709
6	661,152.1399	2,602,175.5741
7	661,156.0680	2,602,154.0635
8	661,200.0861	2,602,184.7097
9	661,207.1978	2,602,229.1442
10	661,245.3192	2,602,223.0428

NOTE: DRIVEWAYS SHALL BE CONSTRUCTED
AS SPECIFIED IN STANDARD DRAWINGS
RP-D-15 & RP-D-16

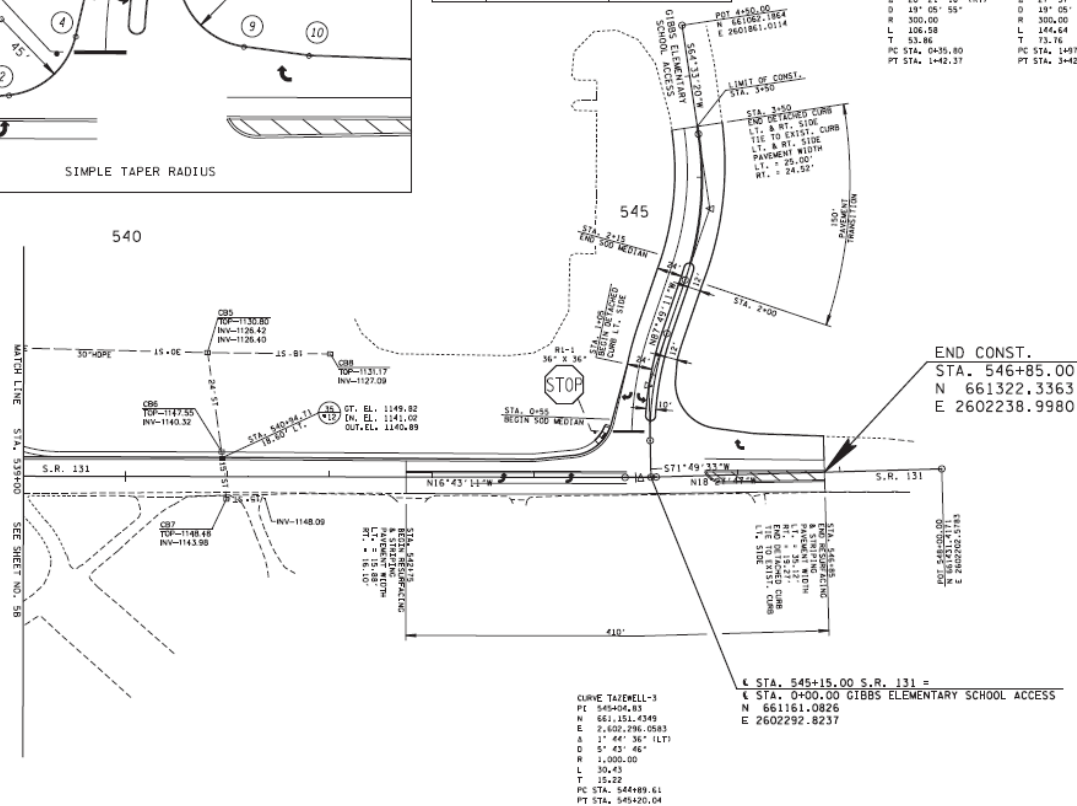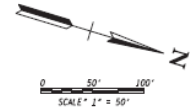CONTRACTOR SHALL CONTACT KNOX COUNTY
SCHOOLS REGARDING ANY WORK IN AND AROUND
THE HIGH SCHOOL AND ELEMENTARY SCHOOLS.

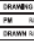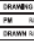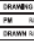

EXTENDED BY, USE, REUSE AND RESUBMITTING LIMITS	DATE/TIME		
REVISIONS	DATE		
 CANNON & CANNON INC. CONSULTING ENGINEERS - FIELD SURVEYORS REG. NO. 00576-0055 8520 Kingston Pike www.cannon-c.com Knoxville, TN 37923			
CLIENT KNOX COUNTY DEPARTMENT OF ENGINEERING AND PUBLIC WORKS			
PROJECT: S.R. 131, GIBBS MIDDLE SCHOOL			
PROPOSED PROJECT			
 <table border="1" data-bbox="1696 1265 1789 1312"> <tr> <td>  </td> <td> USE PROJECT NO. 000004679 DRAWING DATE JANUARY 25, 2018 SCALE 1" = 40' DRAWN BY FTS PTS </td> </tr> </table>			USE PROJECT NO. 000004679 DRAWING DATE JANUARY 25, 2018 SCALE 1" = 40' DRAWN BY FTS PTS
	USE PROJECT NO. 000004679 DRAWING DATE JANUARY 25, 2018 SCALE 1" = 40' DRAWN BY FTS PTS		
<div style="text-align: right; font-size: 2em; font-weight: bold;">6B</div>			